


REV	DESCRIPTION	DATE	BY	APP'D
0	FOR REFERENCE ONLY	MM/DD/YY	BY	XX

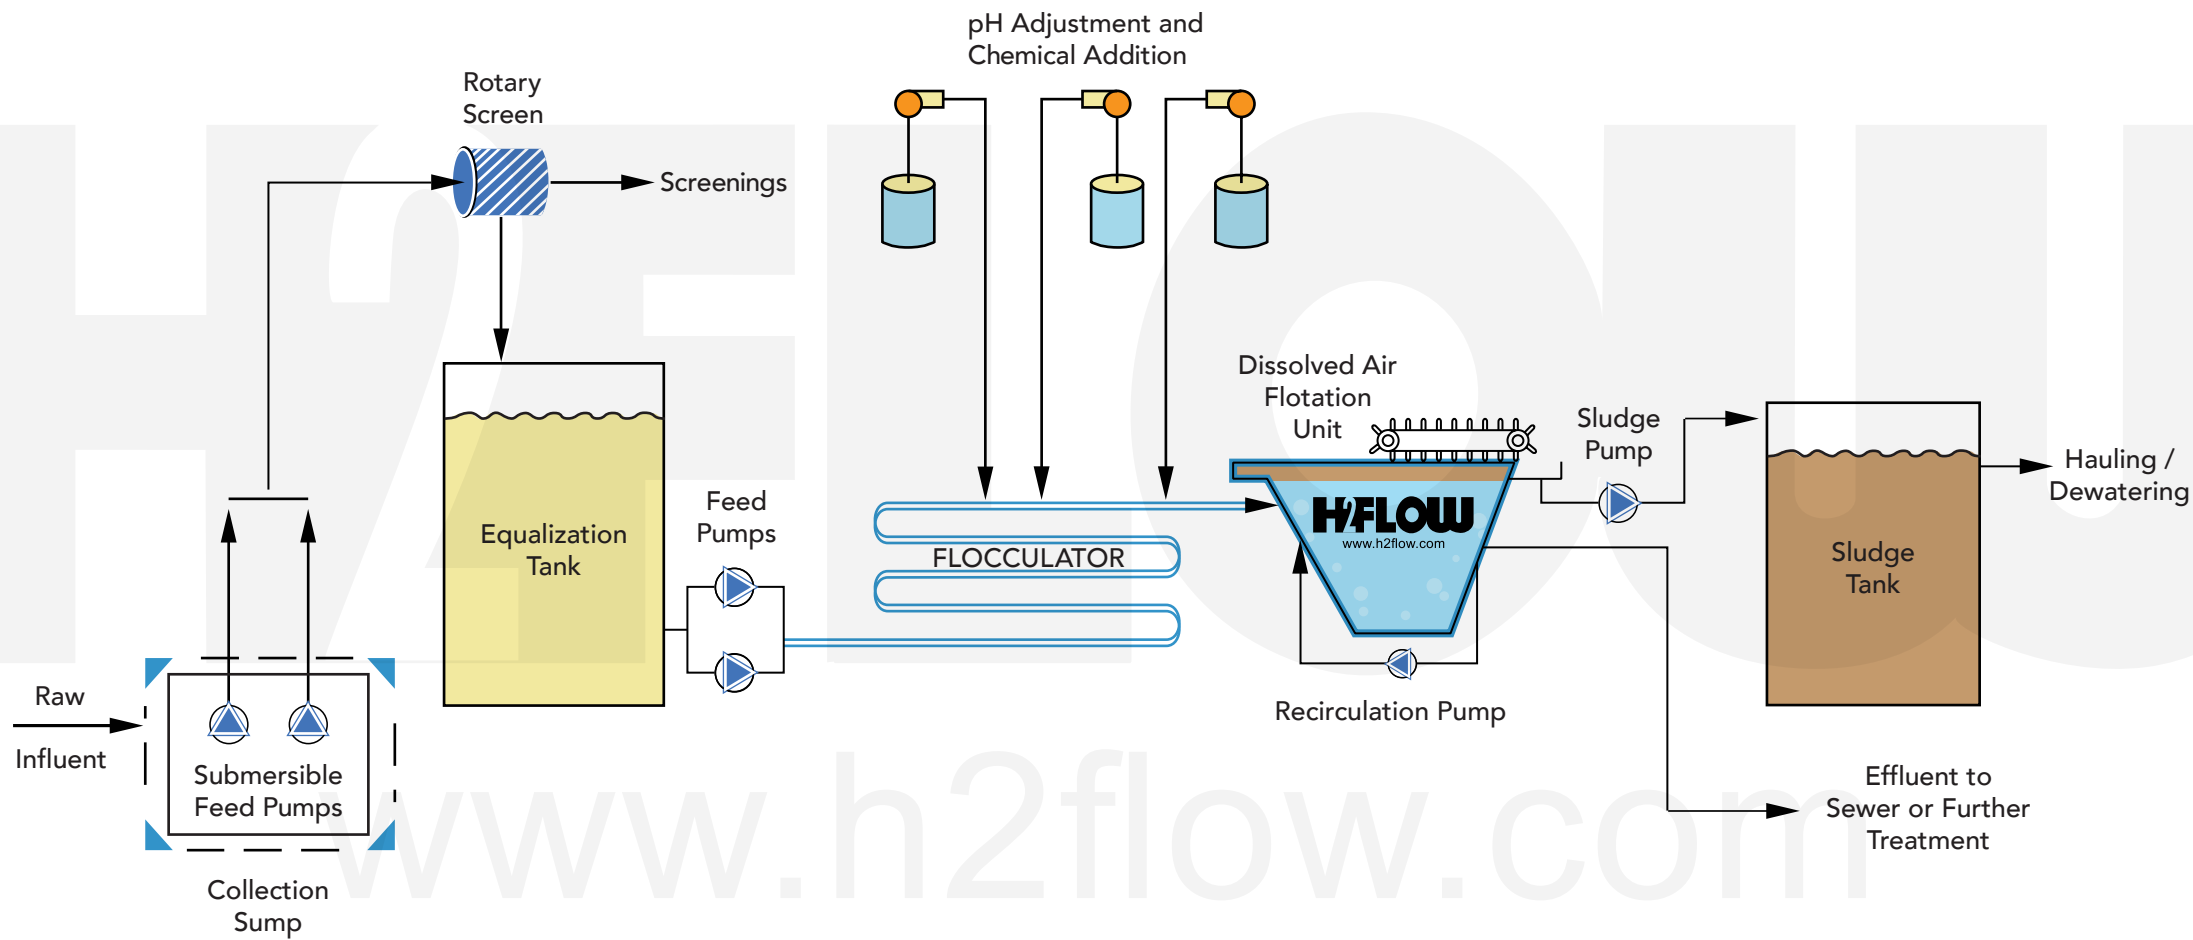

H2FLOW		*WATER AND WASTEWATER TREATMENT EQUIPMENT*	
EQUIPMENT INC.		580 Oster Lane, Vaughan, Ontario, L4K 2C1 Canada	
DRAWN BY: XX		DATE: MM/DD/YY	
APP'D BY: XX		DATE: MM/DD/YY	
SCALE: NTS		PROJECT NAME: LINE 1, LINE 2, LINE 3, LINE 4	
TITLE: Q-XXXXX-XXX-XXX		DRAWING No. Q-XXXXX-XXX-XXX	
ALL DIMENSION ARE IN INCHES UNLESS OTHERWISE SPECIFIED		REV: 0	
SHEET 1 OF 1			